



Restore Health Clinic, LLC

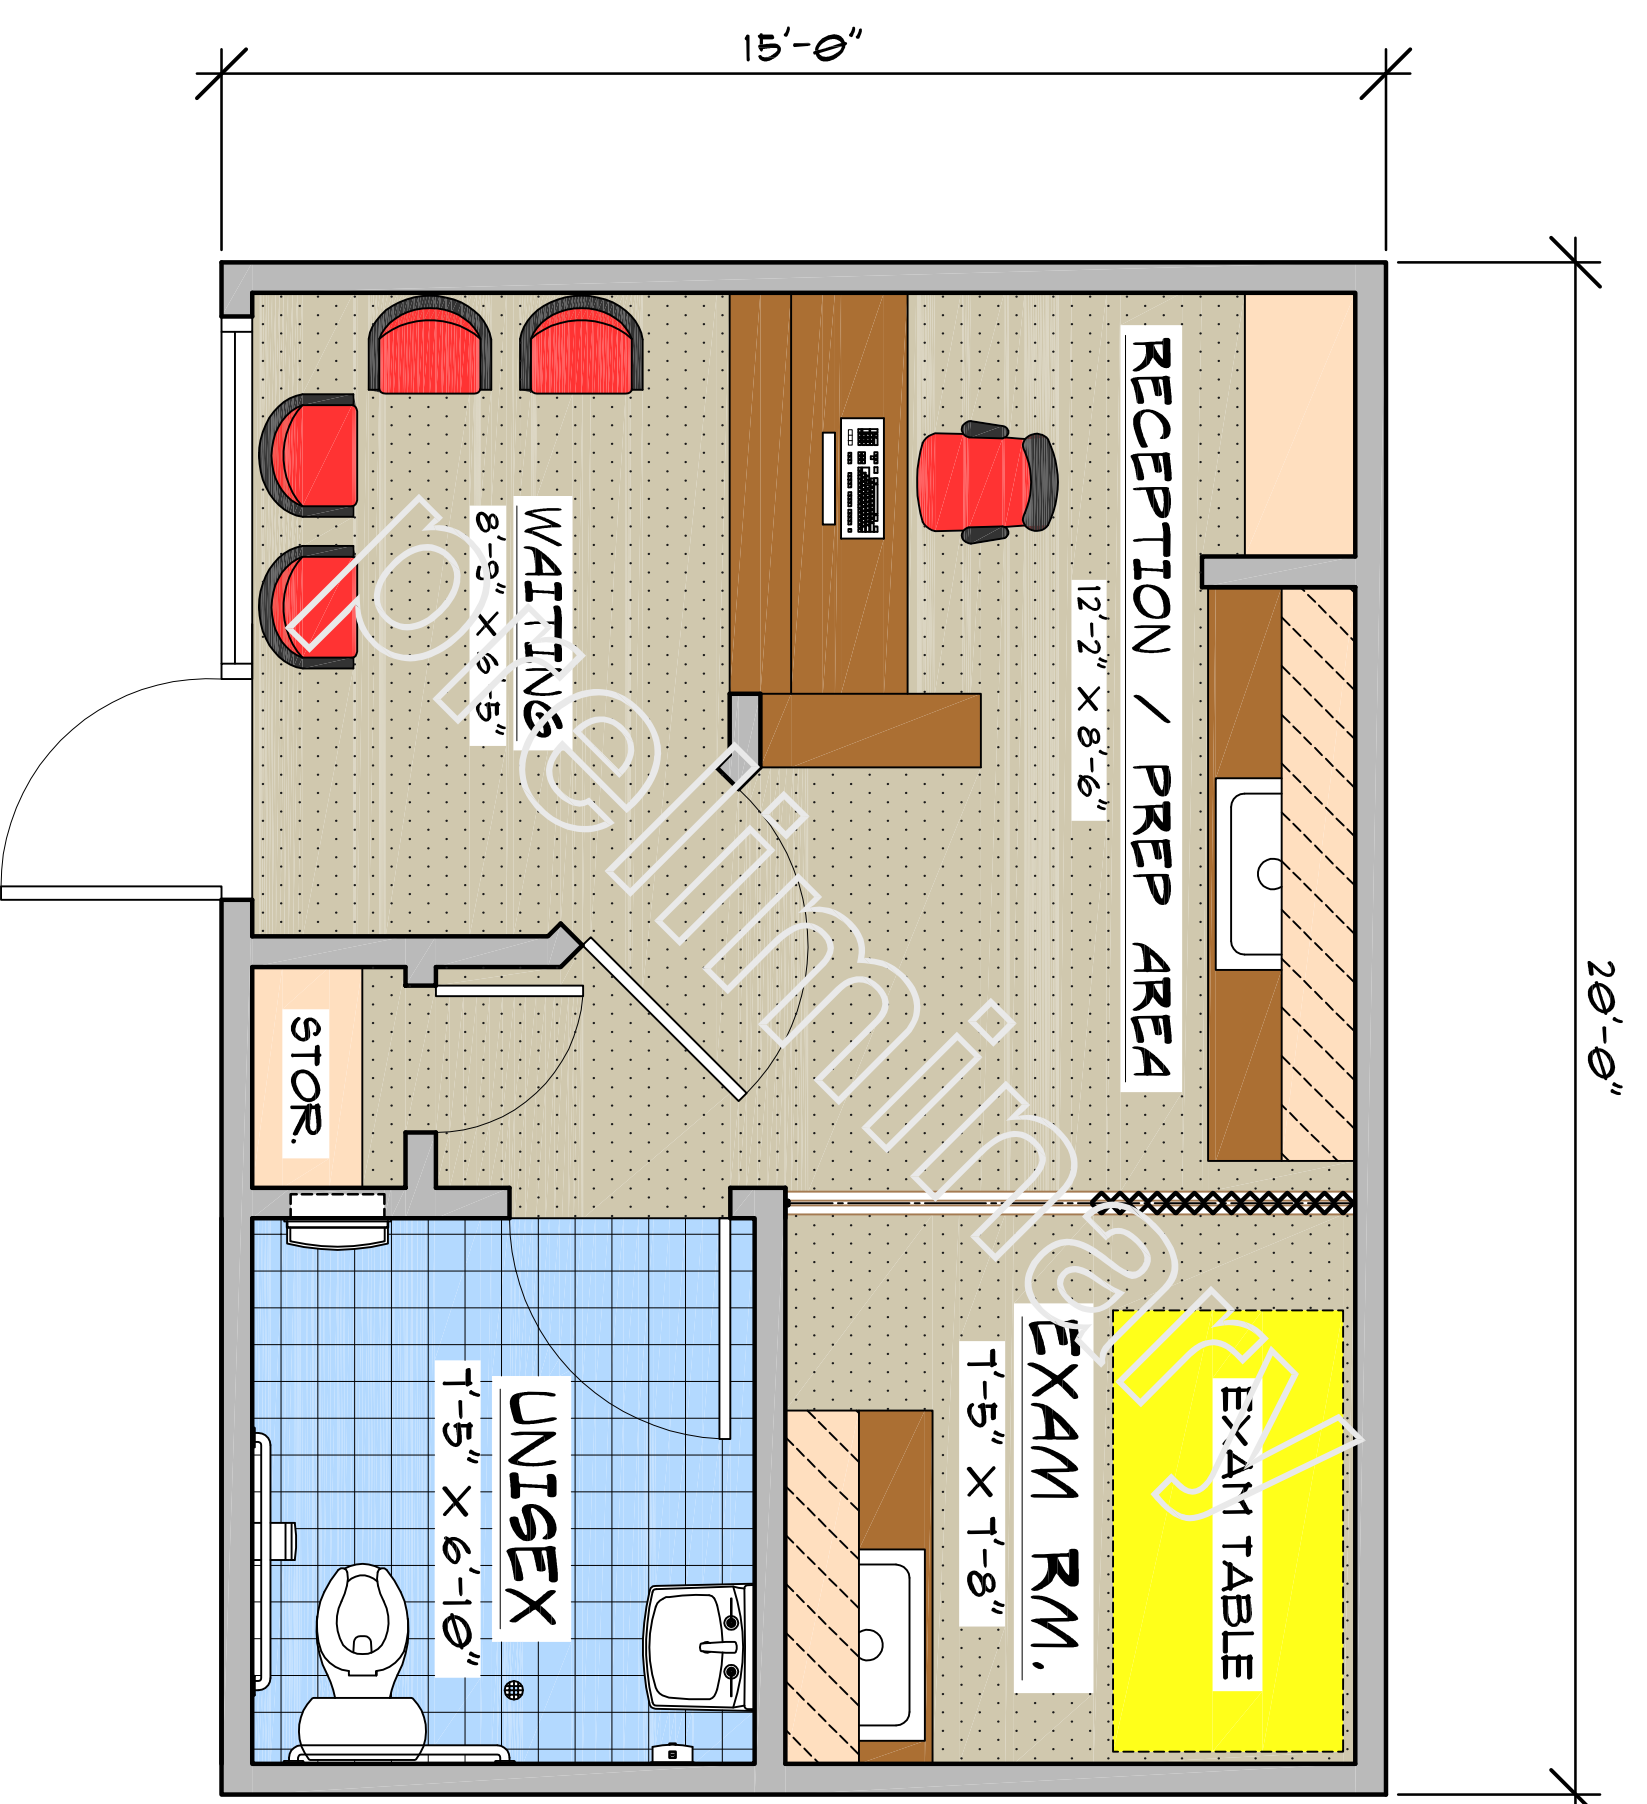


PROPOSED FLOOR PLAN 'A'

300 SQ. FT.

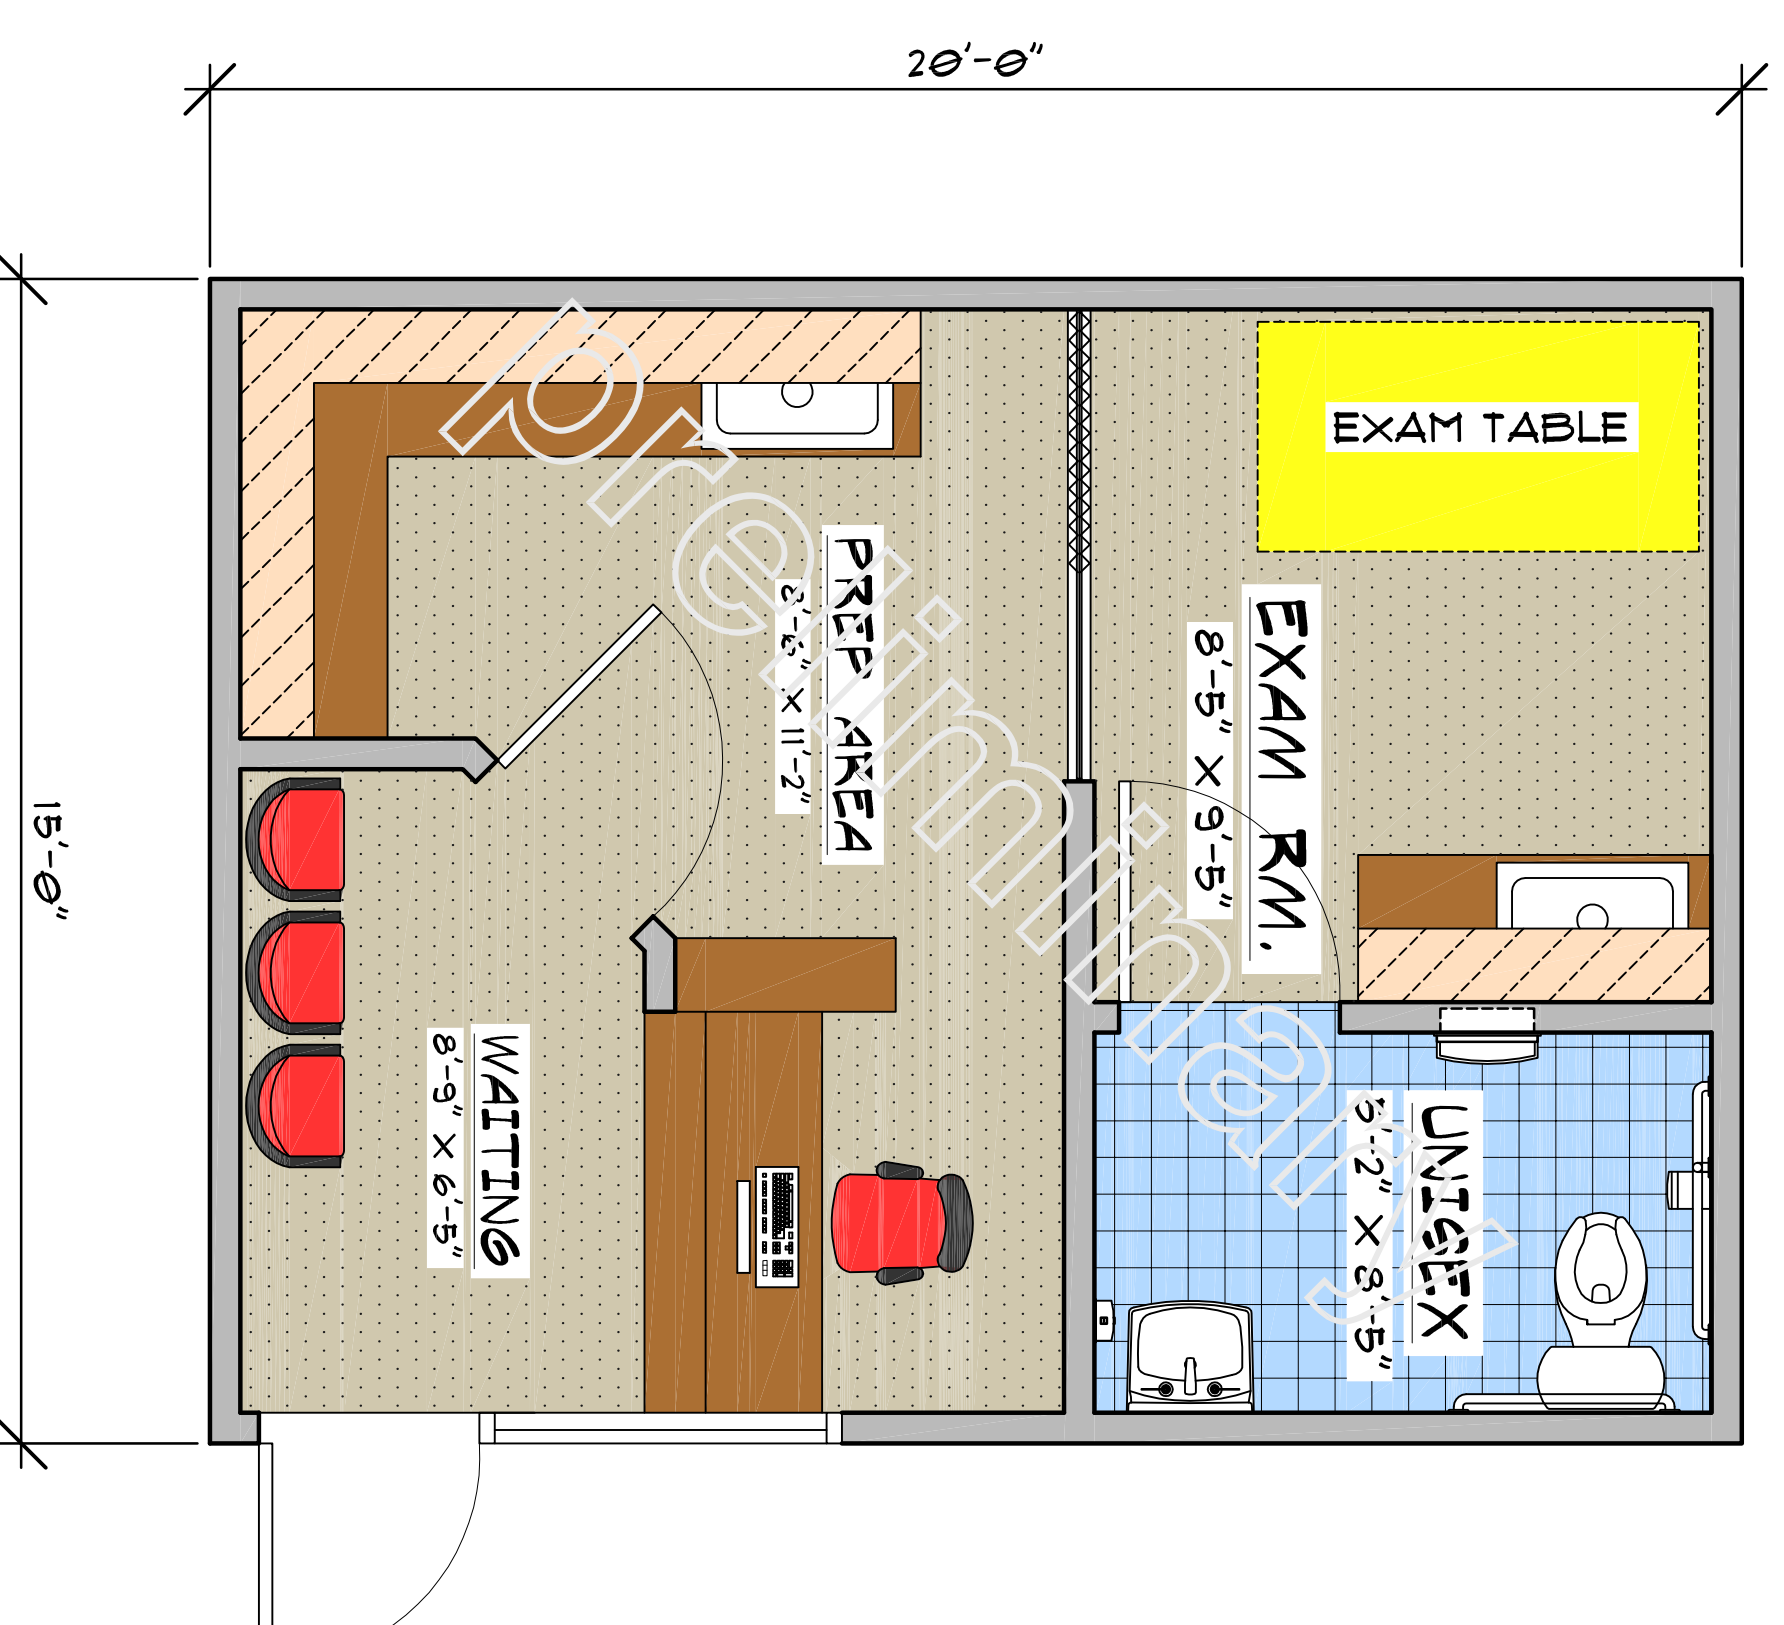

PROPOSED FLOOR PLAN 'B'

300 SQ. FT.

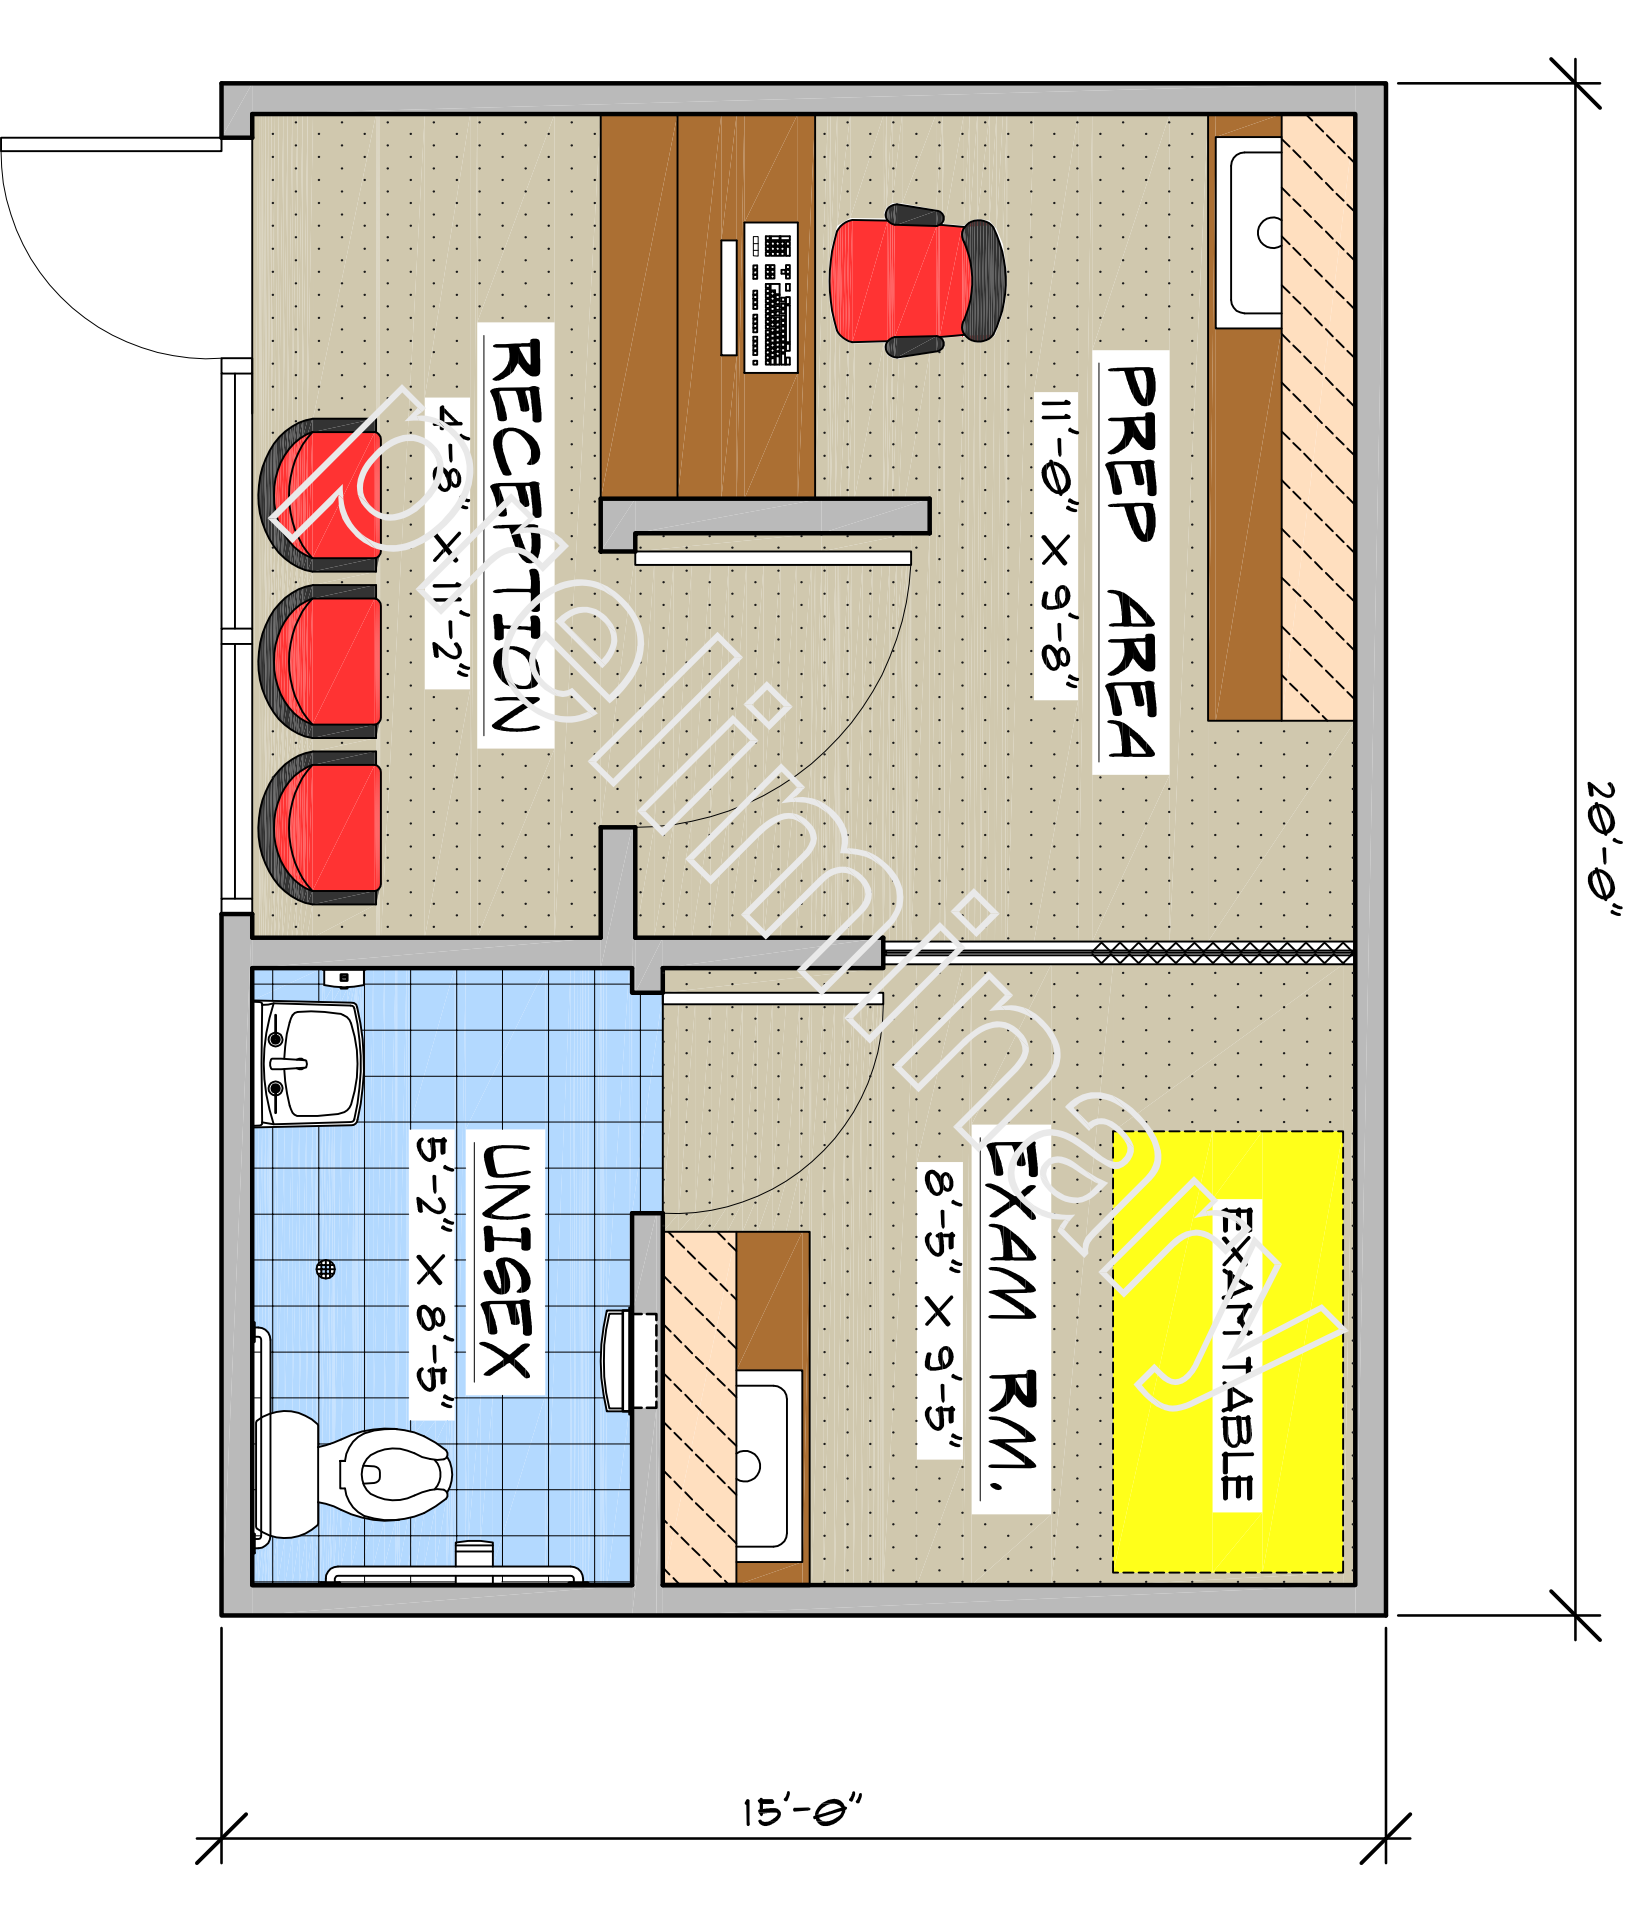

PROPOSED FLOOR PLAN 'C'

300 SQ. FT.